


KEY

- EMERGENCY LIGHTING
- DOMED CAMERA
- NEW L.C.D. CEILING MONITOR
- POWDER FIRE EXTINGUISHER
- CO FIRE EXTINGUISHER
- FIRE BLANKET
- SMOKE DETECTOR
- HEAT DETECTOR
- EMERGENCY INTERNAL EGRESS SIGNAGE
- EXTERNAL EMERGENCY EGRESS SIGNAGE

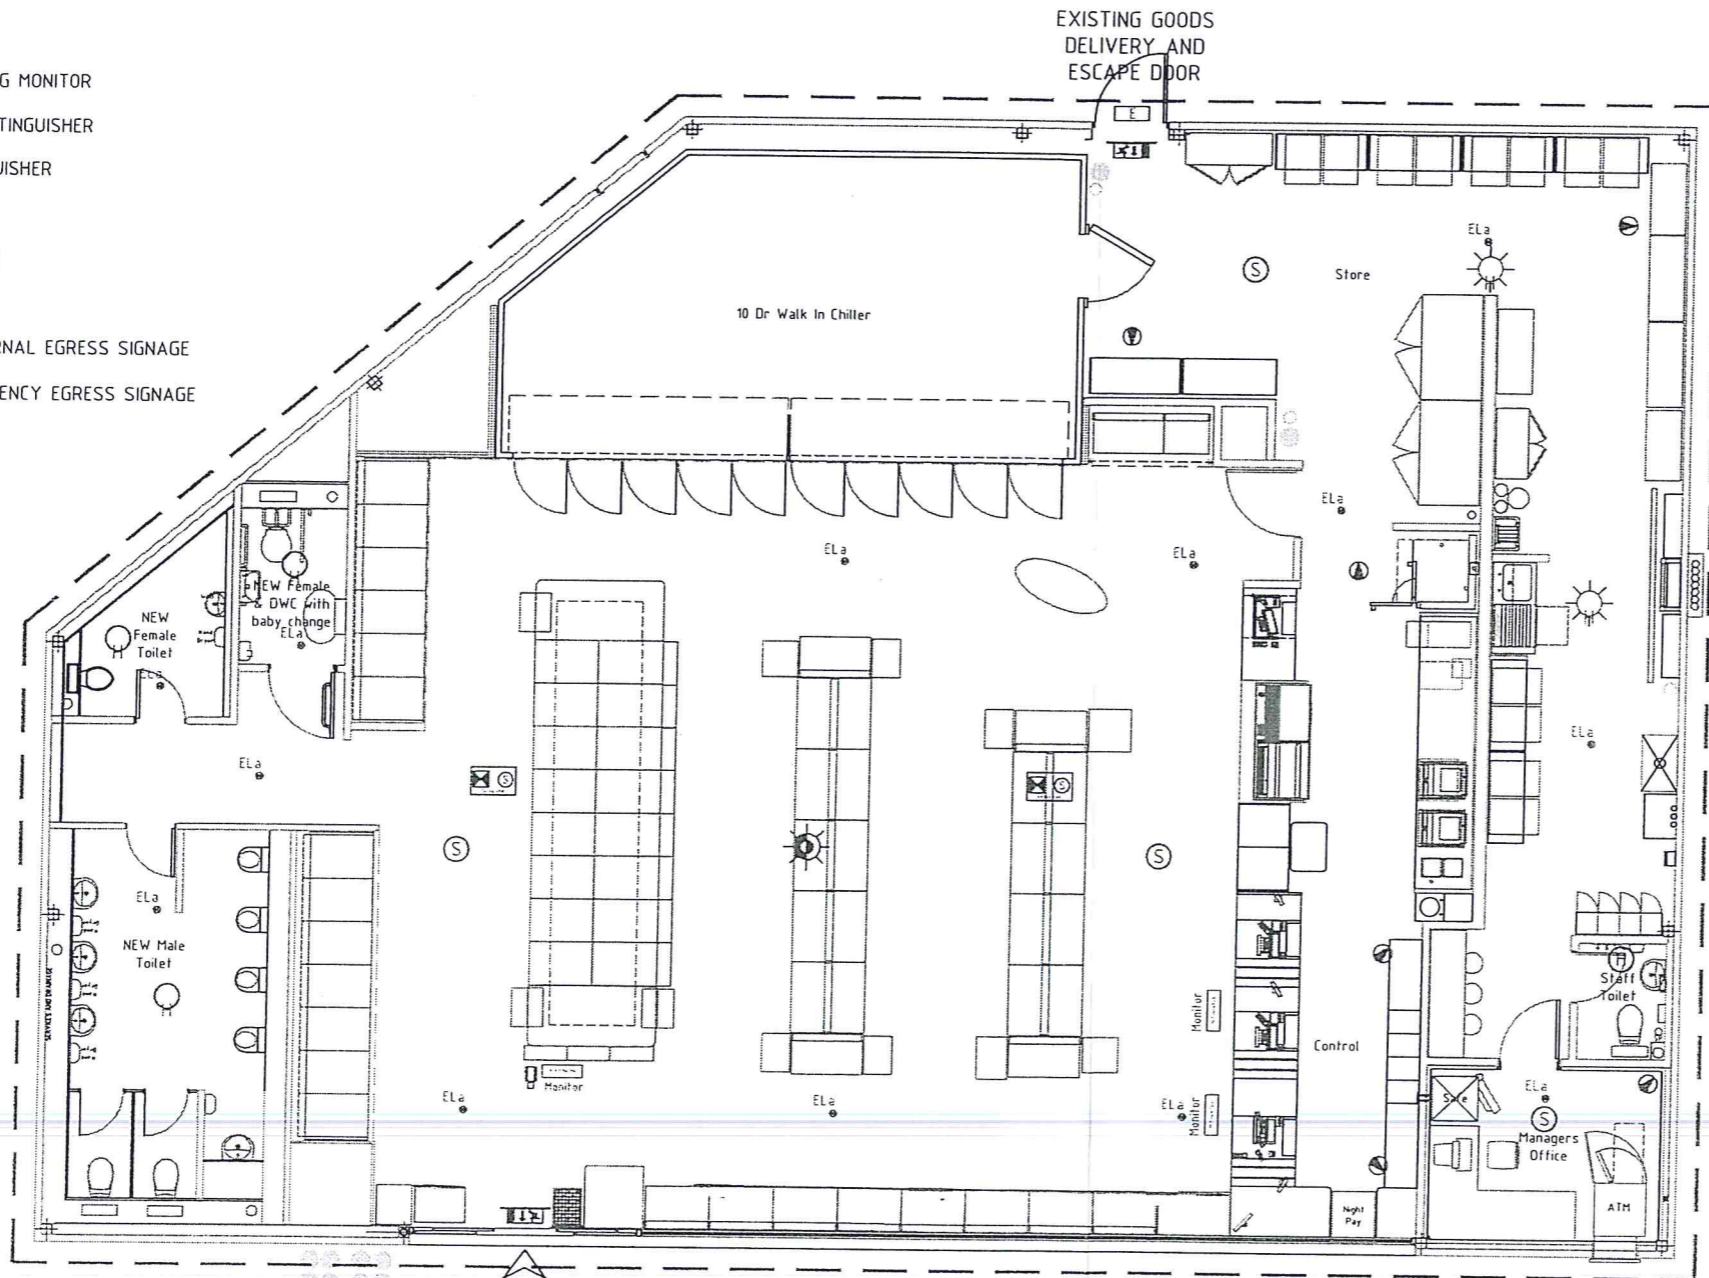


400 LITRE P.S. PALM
COMPOSING OF
200 9KG DRY POWDER
AND 200 9KG DRY

ENTIRE STORE TO BE LICENSED
FOR THE SALE OF ALCOHOL
AND THE PROVISION OF LATE NIGHT
REFRESHMENT

SHOP LAYOUT

1:100

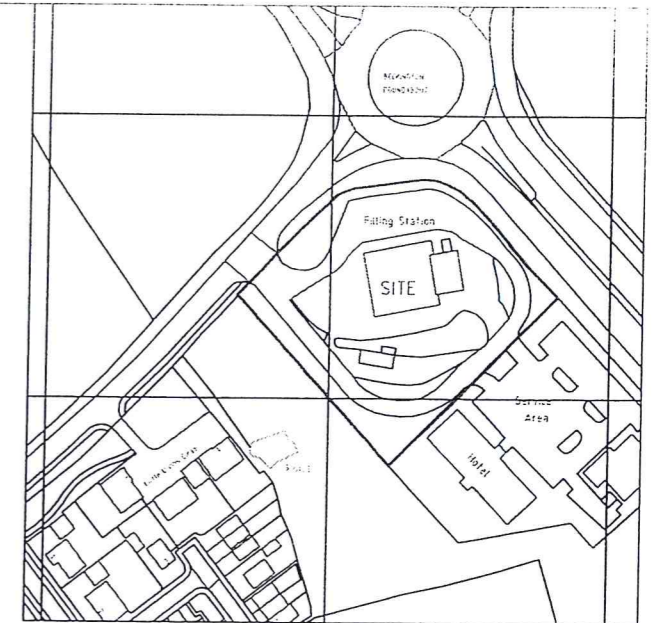

SITE O.S. LOCATION MAP 1:1250

NO.	DATE	DESCRIPTION
REVISIONS		
STATUS		PLANNING DRAWING
BP OIL UK Ltd Asset Development		
BP OIL UK Ltd Asset Development WITTON GATE HOUSE MILTON KEYNES BLUES 7MK9 1E5 Tel No 01908 853000 Fax No 01908 853999		BECKINGTON SF CONNECT TROWBRIDGE ROAD BECKINGTON, FROME SOMERSET, BA11 6SF
DRAWN BY: M PERALI DATE: MAY 18		PREMISES LICENSE APPLICATION LAYOUT
DESIGN CHECKED DATE:		DRAWING NUMBER: 15319-79
APPROVED DATE:		REV:
ATRAKA CHECKED DATE:		ARCHITECT:
SCALE: 1:100 (A3)		SHEET DIMENSIONS SHOULD NOT BE TAKEN FROM THIS DRAWING (UNLESS SPECIFIED OTHERWISE)

A3
ORIGINAL
PLOT SIZE